


BAROQUE, ARC AND
TRADITIONAL
BALUSTERS

COLONIAL BALUSTERS

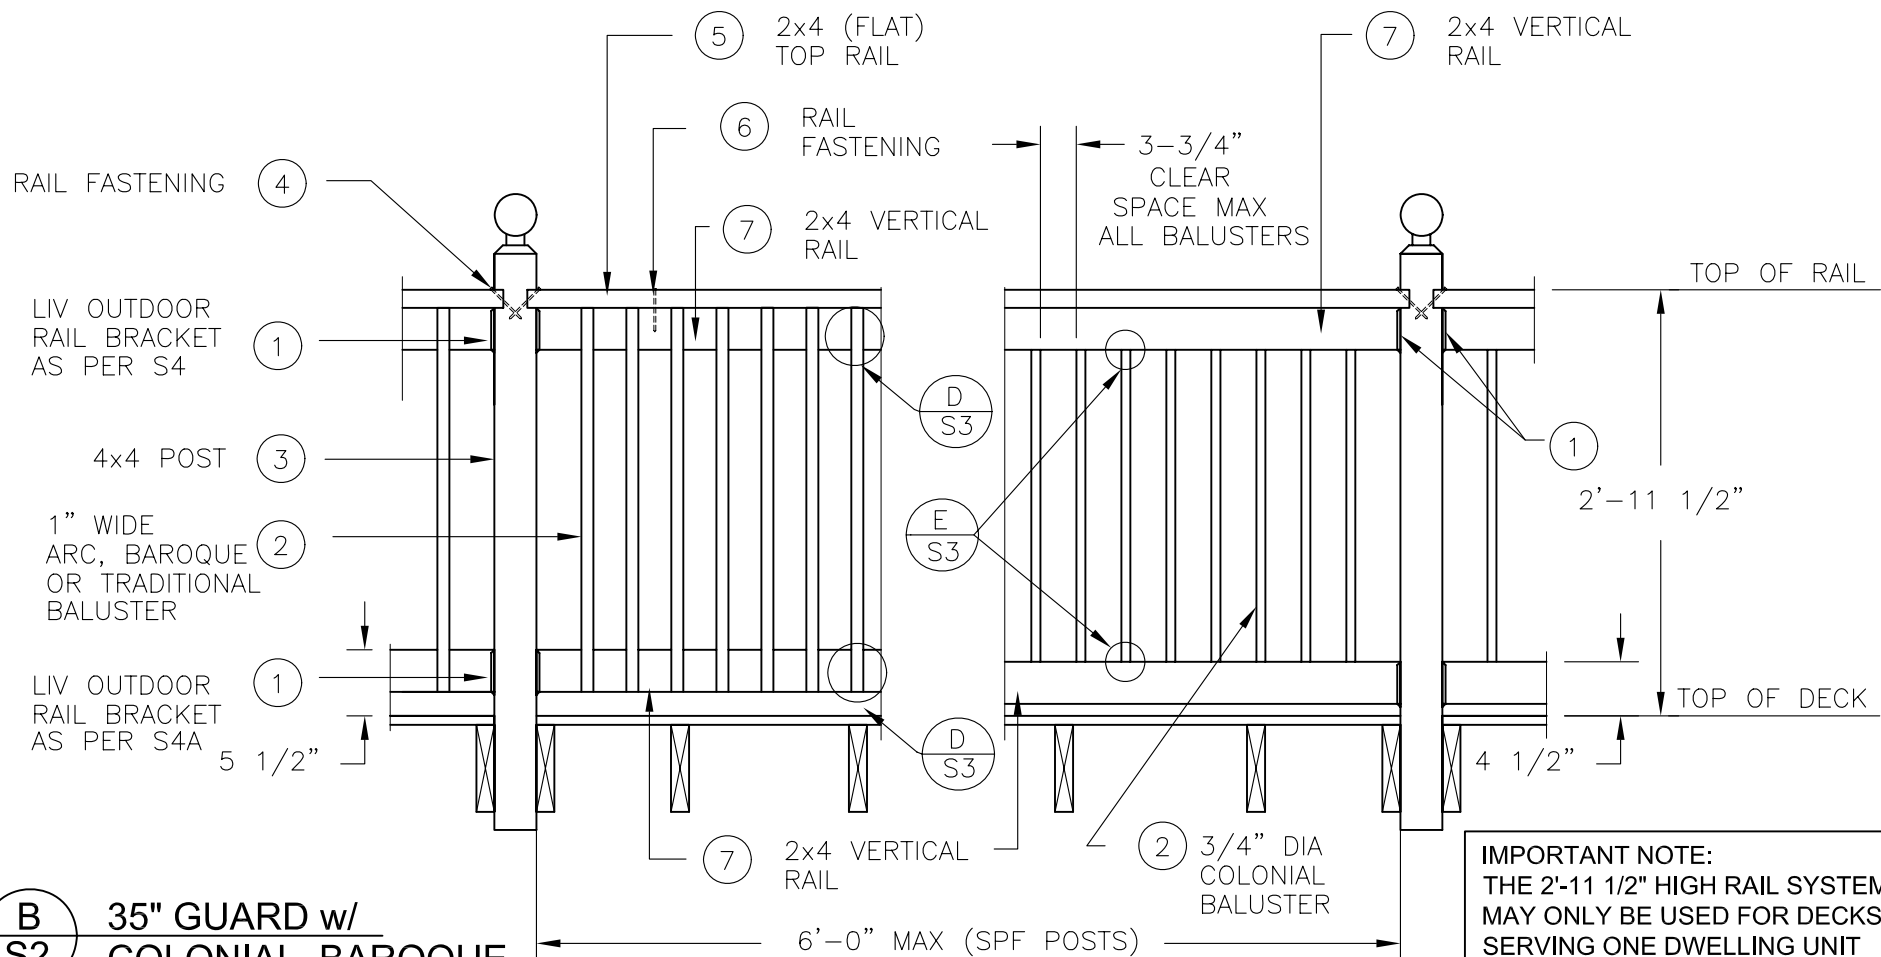

B
S2 35" GUARD w/
COLONIAL, BAROQUE
TRADITIONAL OR ARC
BALUSTERS

NOTE: THE MAXIMUM SPACING FOR CEDAR POSTS IS 3'-7" AS PER SB-7 OF THE ONTARIO BUILDING CODE

IMPORTANT NOTE:
THE 2'-11 1/2" HIGH RAIL SYSTEM
MAY ONLY BE USED FOR DECKS
SERVING ONE DWELLING UNIT
AND WHERE THE TOP OF THE
DECK IS NOT MORE THAN 5'-11"
ABOVE GROUND LEVEL.

SCALE: AS NOTED	
DATE: JULY 26, 2010	
DRAWN SJB	CHECKED SJB

QUAILE ENGINEERING LTD.



38 Parkside Drive, UNIT 7
Newmarket, ON
L3Y 8J9
T: 905-853-8547
F: 905-853-7682
E: quaille.eng@rogers.com

ENGINEER'S SEAL



JUNE 24, 2011

PROJECT:

LIV/OUTDOOR INTERNATIONAL
RESIDENTIAL GUARD

BALUSTER AND RAIL DETAILS
COLONIAL, BAROQUE AND ARC

PROJECT No.:
11-120

DRAWING No.:
S2

SEE NOTES ON DRAWING S6