


N
S10 BALUSTER CONNECTION
3" = 1'-0"

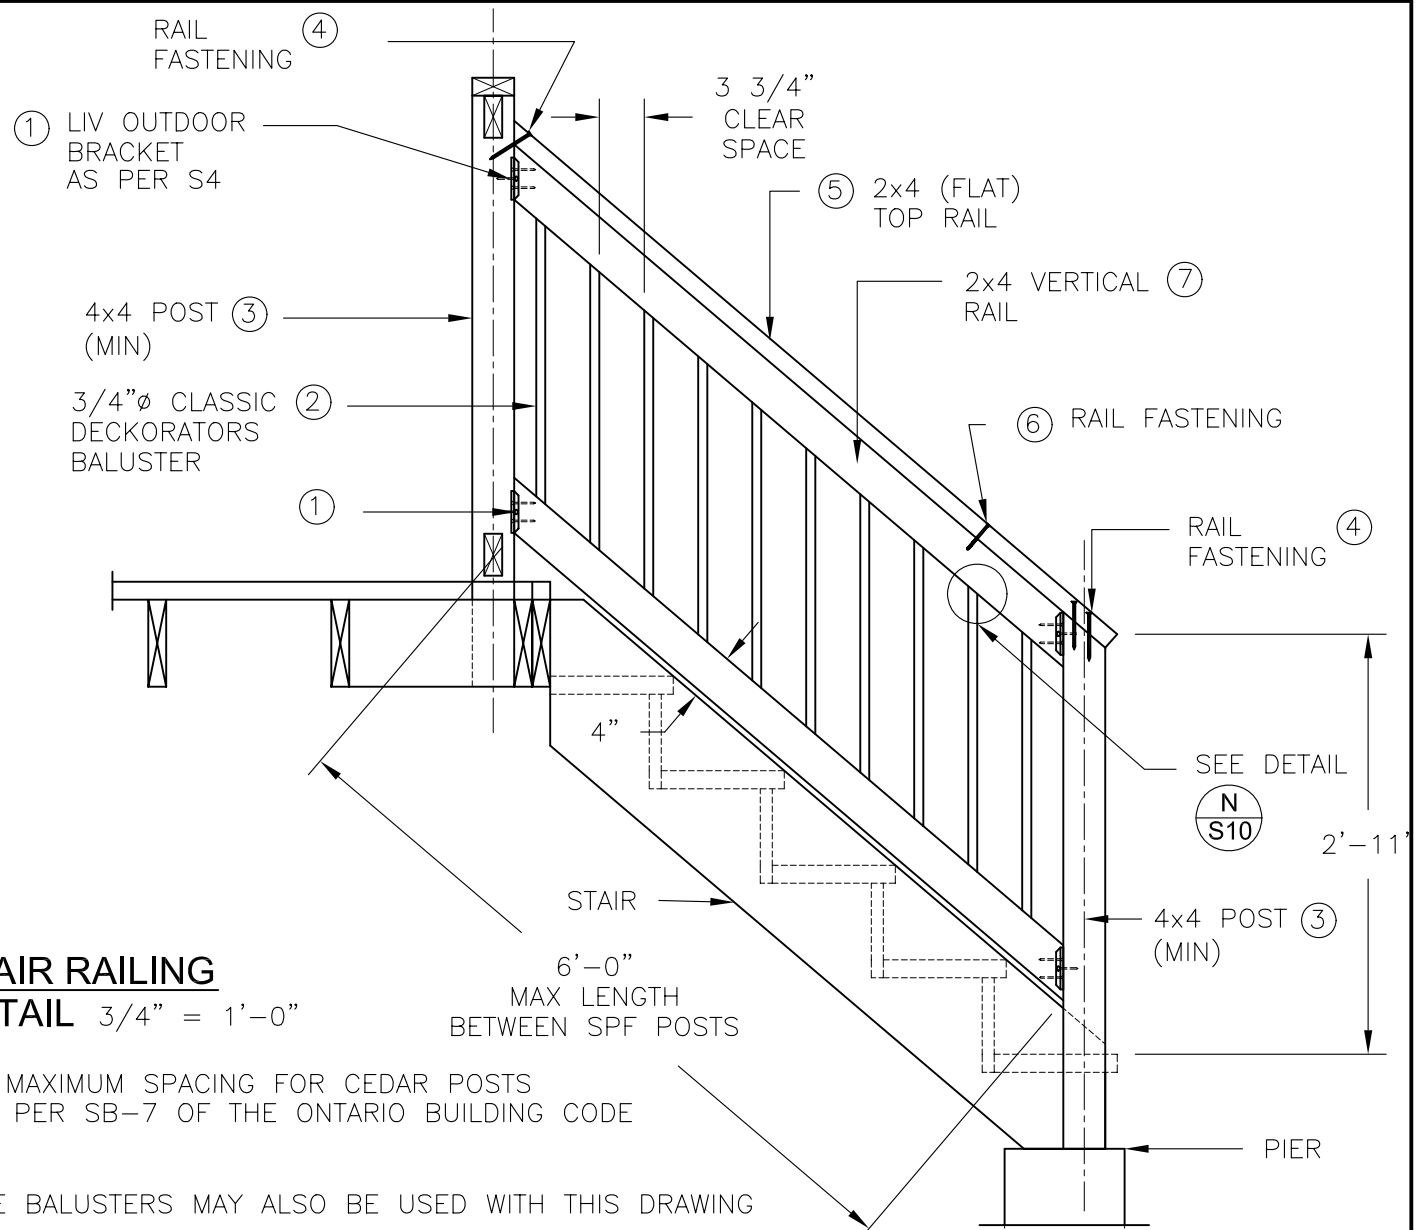

M
S10 STAIR RAILING DETAIL 3/4" = 1'-0"

NOTE: THE MAXIMUM SPACING FOR CEDAR POSTS IS 3'-7" AS PER SB-7 OF THE ONTARIO BUILDING CODE

NOTE: ESTATE BALUSTERS MAY ALSO BE USED WITH THIS DRAWING

SCALE: AS NOTED	
DATE: JULY 26, 2010	
DRAWN SJB	CHECKED SJB

QUAILE ENGINEERING LTD.



38 Parkside Drive, UNIT 7
Newmarket, ON
L3Y 8J9
T: 905-853-8547
F: 905-853-7682
E: quaile.eng@rogers.com

ENGINEER'S SEAL



JUNE 24, 2011

PROJECT:

LIV OUTDOOR INTERNATIONAL
RESIDENTIAL GUARD

STAIR RAILING
DETAIL

PROJECT No.:

11-120

DRAWING No.:

S10

SEE NOTES ON DRAWING S6